



EXHIBIT "A"

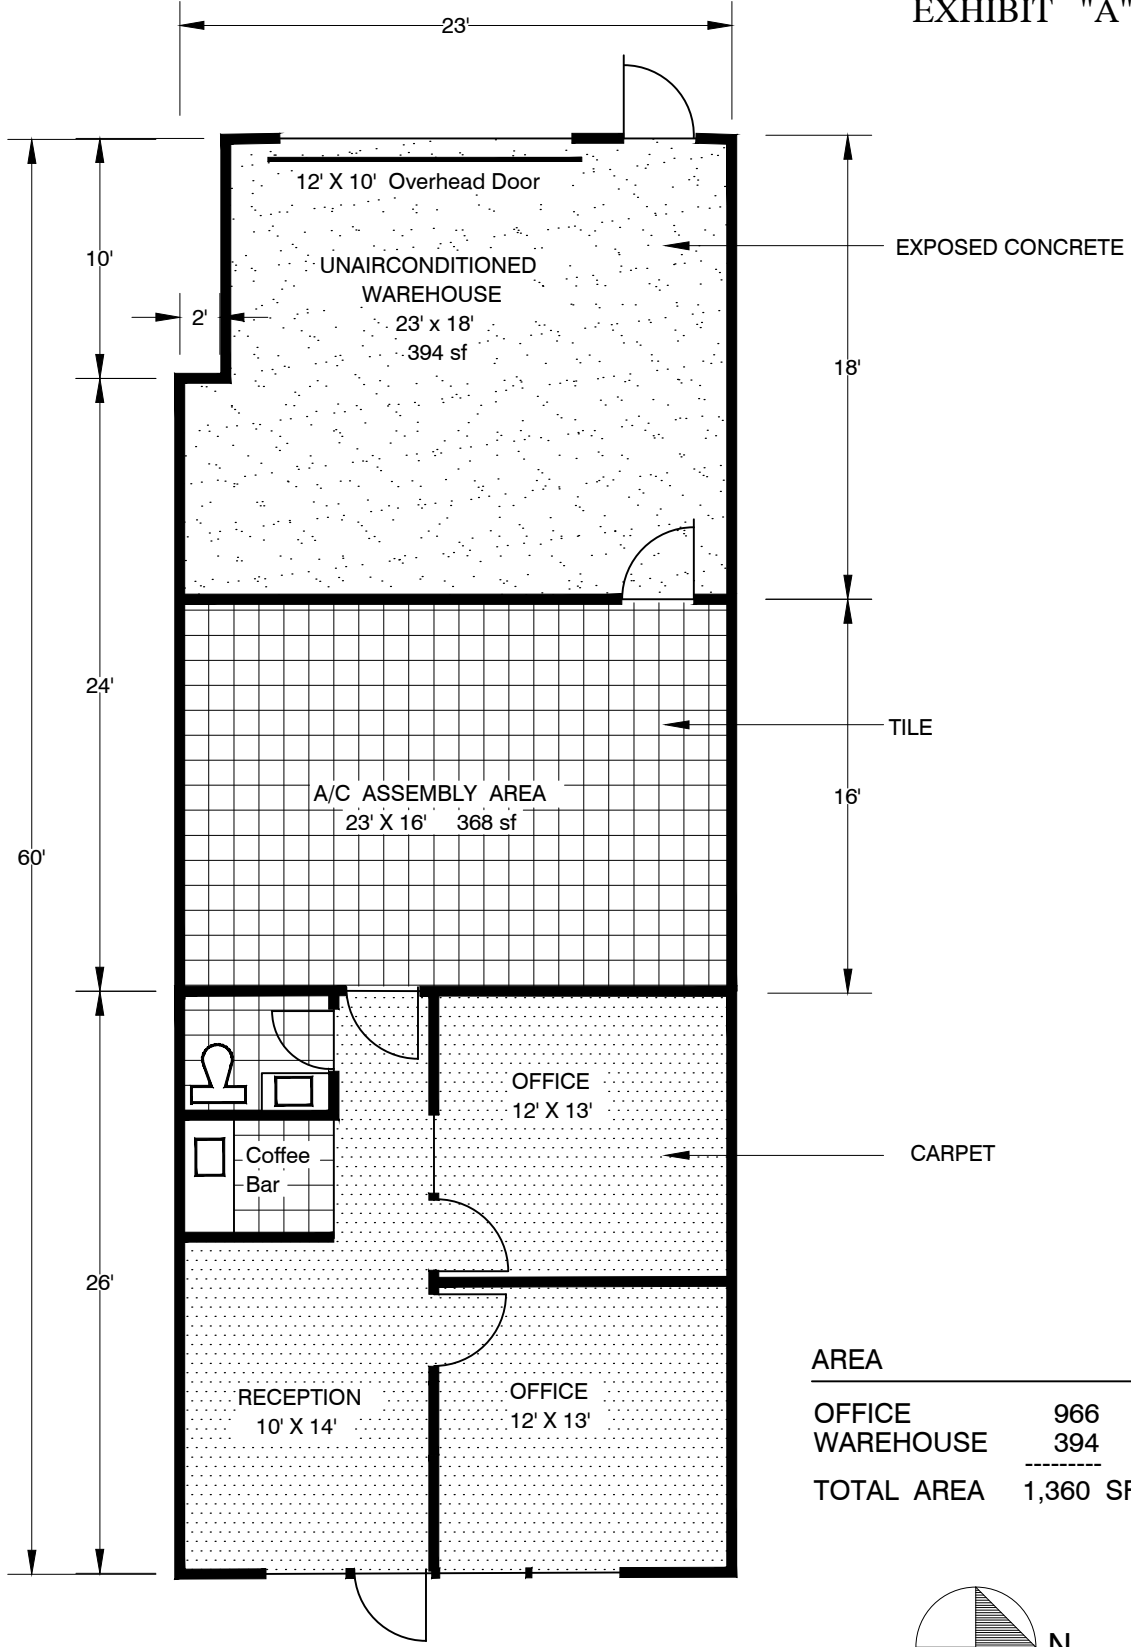

FLOOR PLAN OF 10801 HAMMERLY, SUITE 108

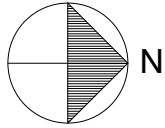

Scale 1/8" = 1'-0"