


EXHIBIT "A"

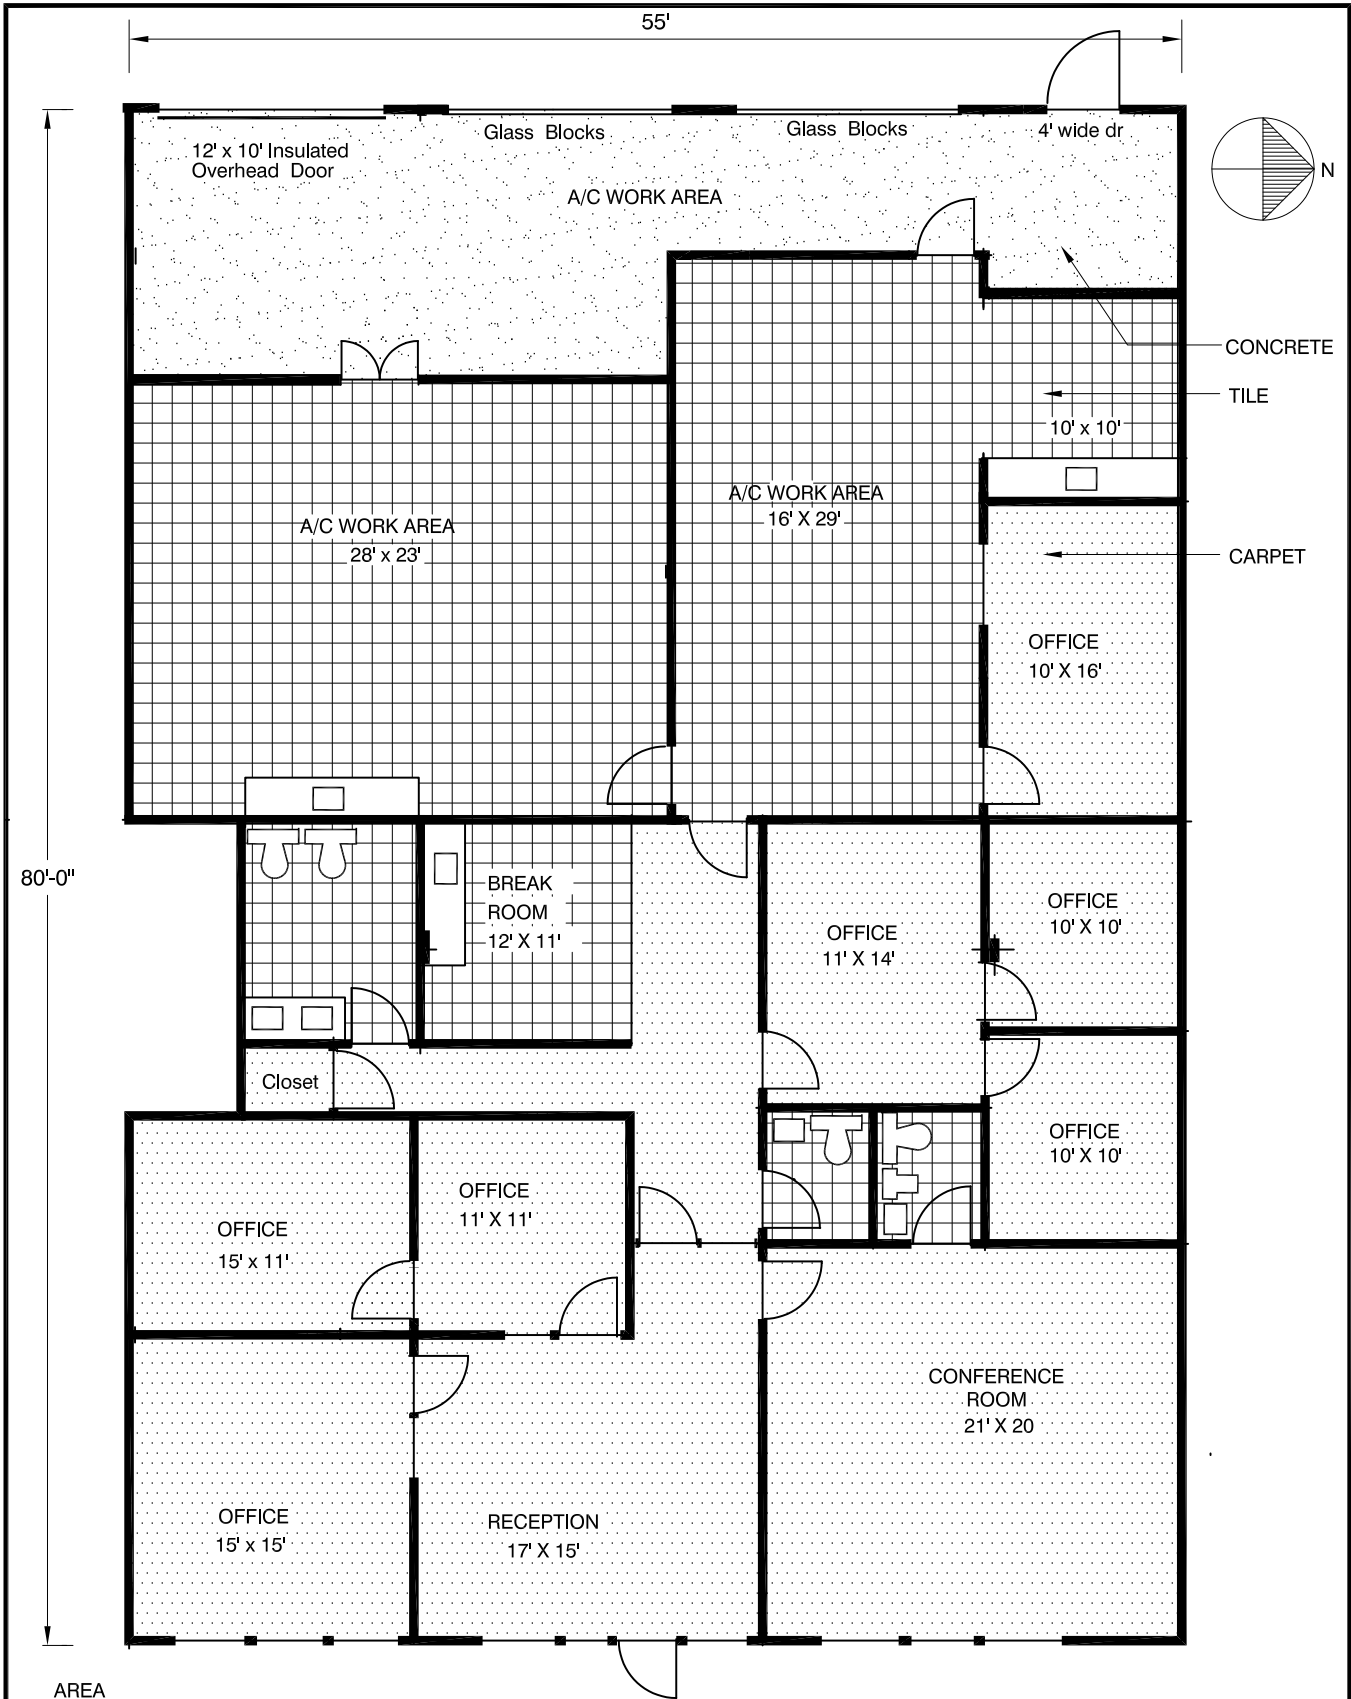

AREA	
OFFICE	2,445
A/C WORK AREA	1,875
TOTAL	4,320 sf

FLOOR PLAN of 10801 HAMMERLY BOULEVARD, SUITE 148

Scale 1/10"=1'-0"