



EXHIBIT "A"

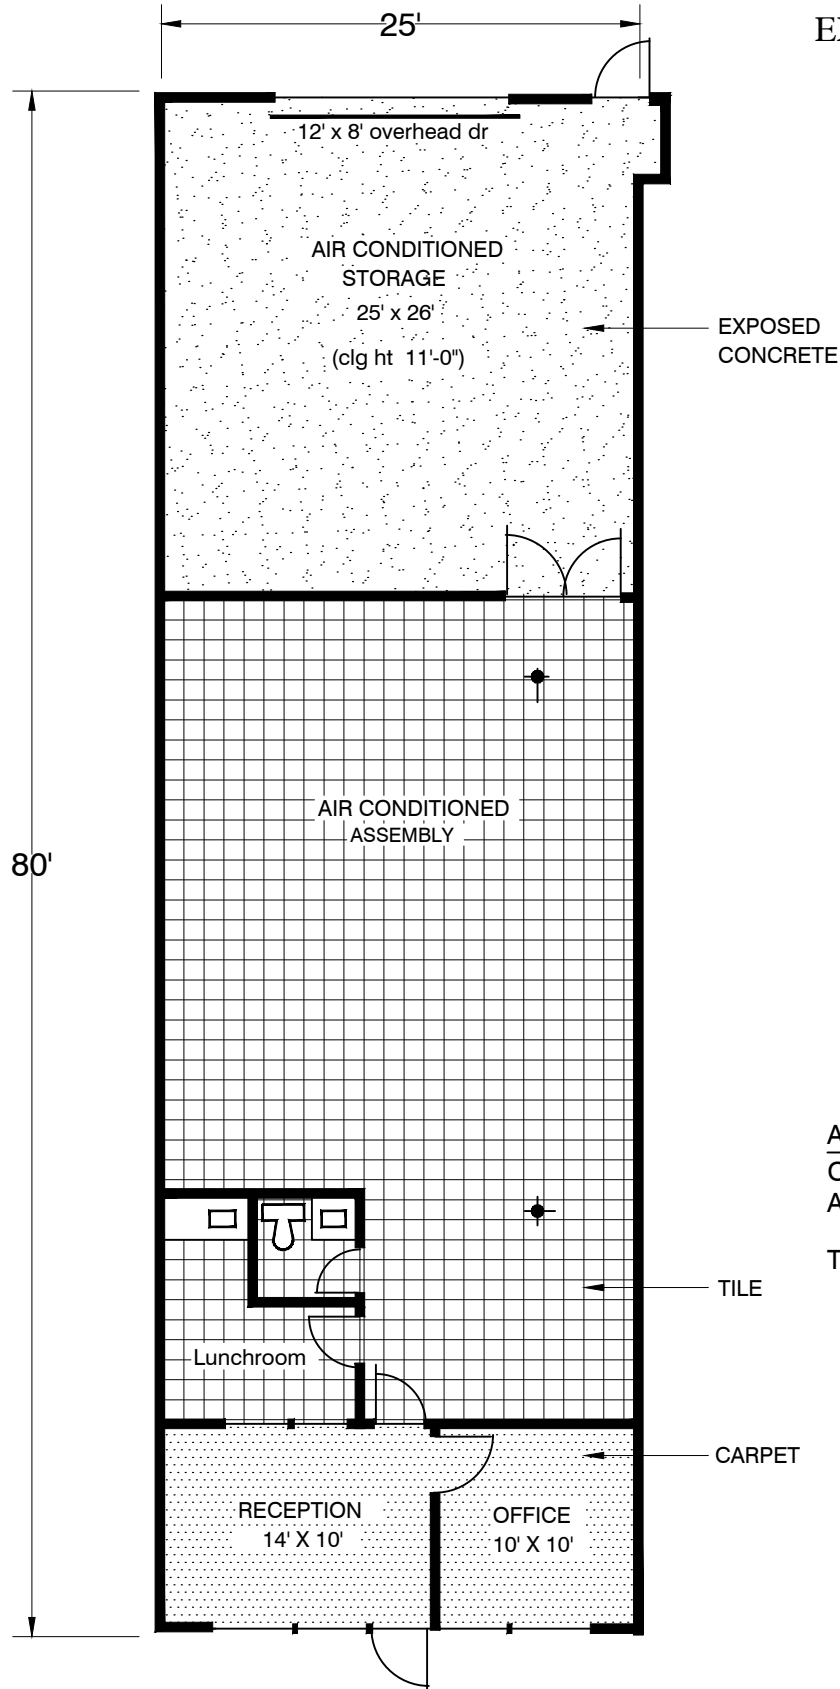

AREA	
OFFICE	407
AC ASSEMBLY	1,596
TOTAL	2,003

 

SCALE 1/10" = 1'-0"

FLOOR PLAN of 1726 WEST SAM HOUSTON PKWY NORTH